
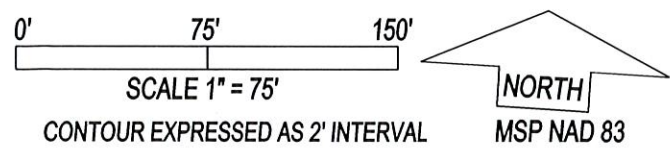
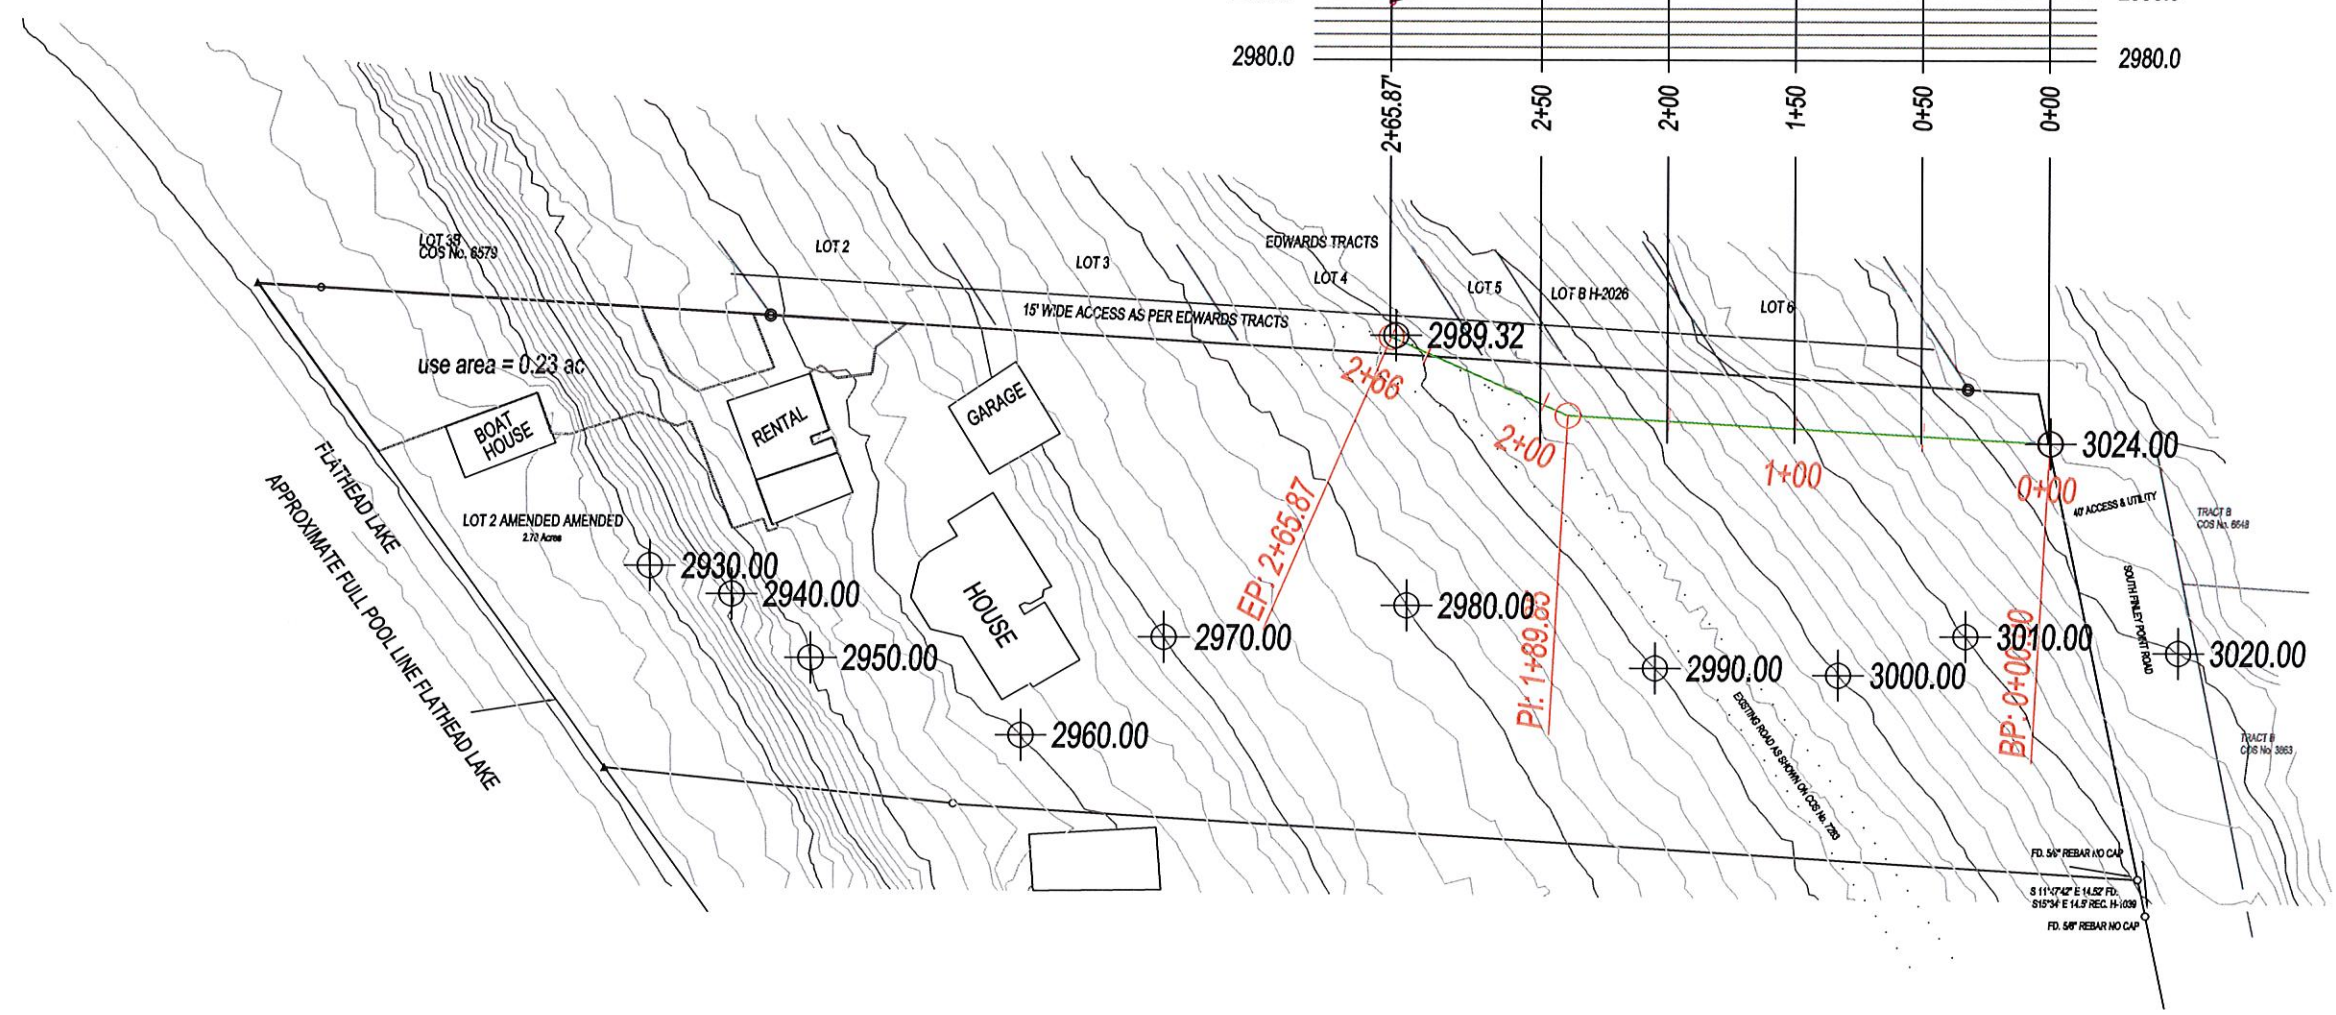


CARSTENS & ASSOC.
 38863 DUBAY ROAD PHONE - 406-883-2672
 POLSON MT. 59860 EMAIL: n8182x@hotmail.com

CLIENT: JEFF RODIN
 LEGAL DESC. LOT 2 AMENDED AMENDED
 JOB No. DRAWING BY: MJC

CONTACT INFO;
 DRAWING OF: USE AREA AND POTENTIAL ROAD RE-ALIGNMENT
 DATE: 5/8/2024 DRAWING SHEET 1 OF 1

PLAN AND PROFILE FOR NEW ROAD

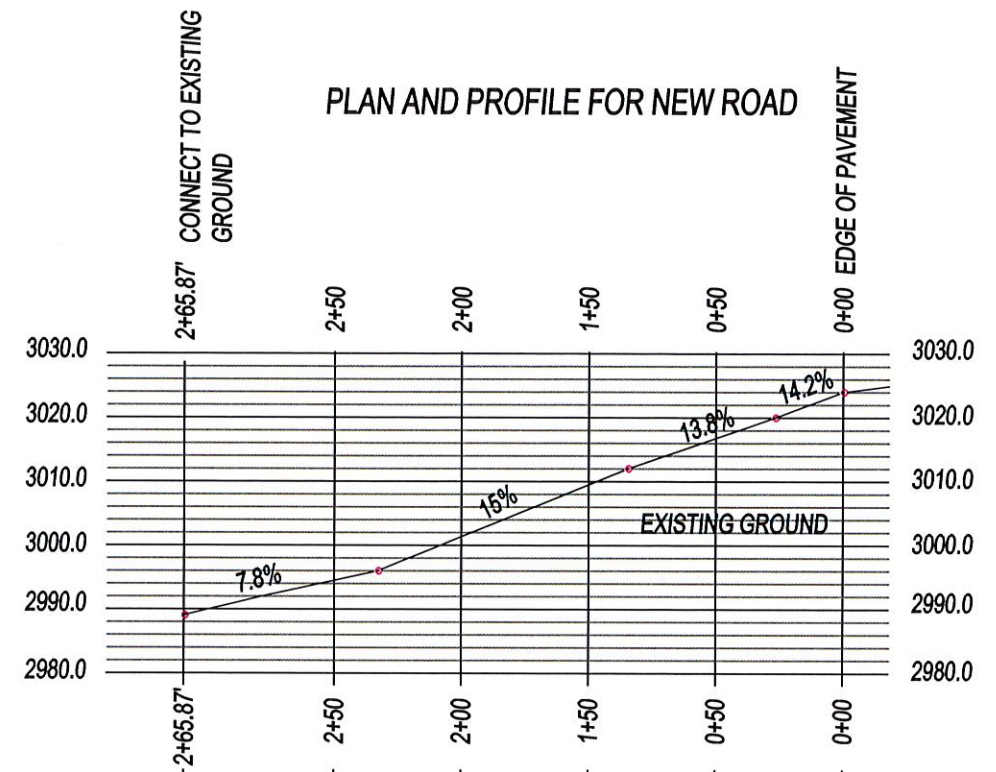

CARSTENS & ASSOC.
 38863 DUBAY ROAD PHONE - 406-883-2672
 POLSON MT. 59860 EMAIL: n8182x@hotmail.com

CLIENT: JEFF RODIN
 LEGAL DESC. LOT 2 AMENDED AMENDED
 JOB No. DRAWING BY: MJC

CONTACT INFO;
 DRAWING OF: USE AREA AND POTENTIAL ROAD RE-ALIGNMENT
 DATE: 5/8/2024 DRAWING SHEET 1 OF 1